



PROJECT

Bathside Bay
Harwich
60666559-ACM-BB-LA-00-0001

CLIENT

Hutchison Ports (UK) Ltd

CONSULTANT

AECOM
1 New York St,
Manchester, M1 4HD
www.aecom.com

KEY

- Individual tree planting
- Native tree and shrub planting
- Wild flower planting
- Amenity grass planting
- Water bodies
- Existing vegetation to be retained
- Tarmac
- Concrete apron
- Grasscrete
- Proposed indicative lighting
- Existing lighting
- Light towers
- Drainage
- Existing palisade fence to be replaced with timber post and four rail fence
- Terminal security fence
- Logistic and hardstanding security fence
- Flood wall
- Existing UKPN cable route
- Segregated cycleway and footpath
- Ornamental shrub planting
- Ground cover planting

DRAWING STATUS

FOR PLANNING

ISSUE/REVISION

NO	DATE	DESCRIPTION
P1	20/10/21	FOR PLANNING
00	12/10/21	FOR PLANNING

PROJECT NUMBER

60666559


SHEET TITLE

Overall Landscape Masterplan

SHEET NUMBER REV.

1514LO/54

A

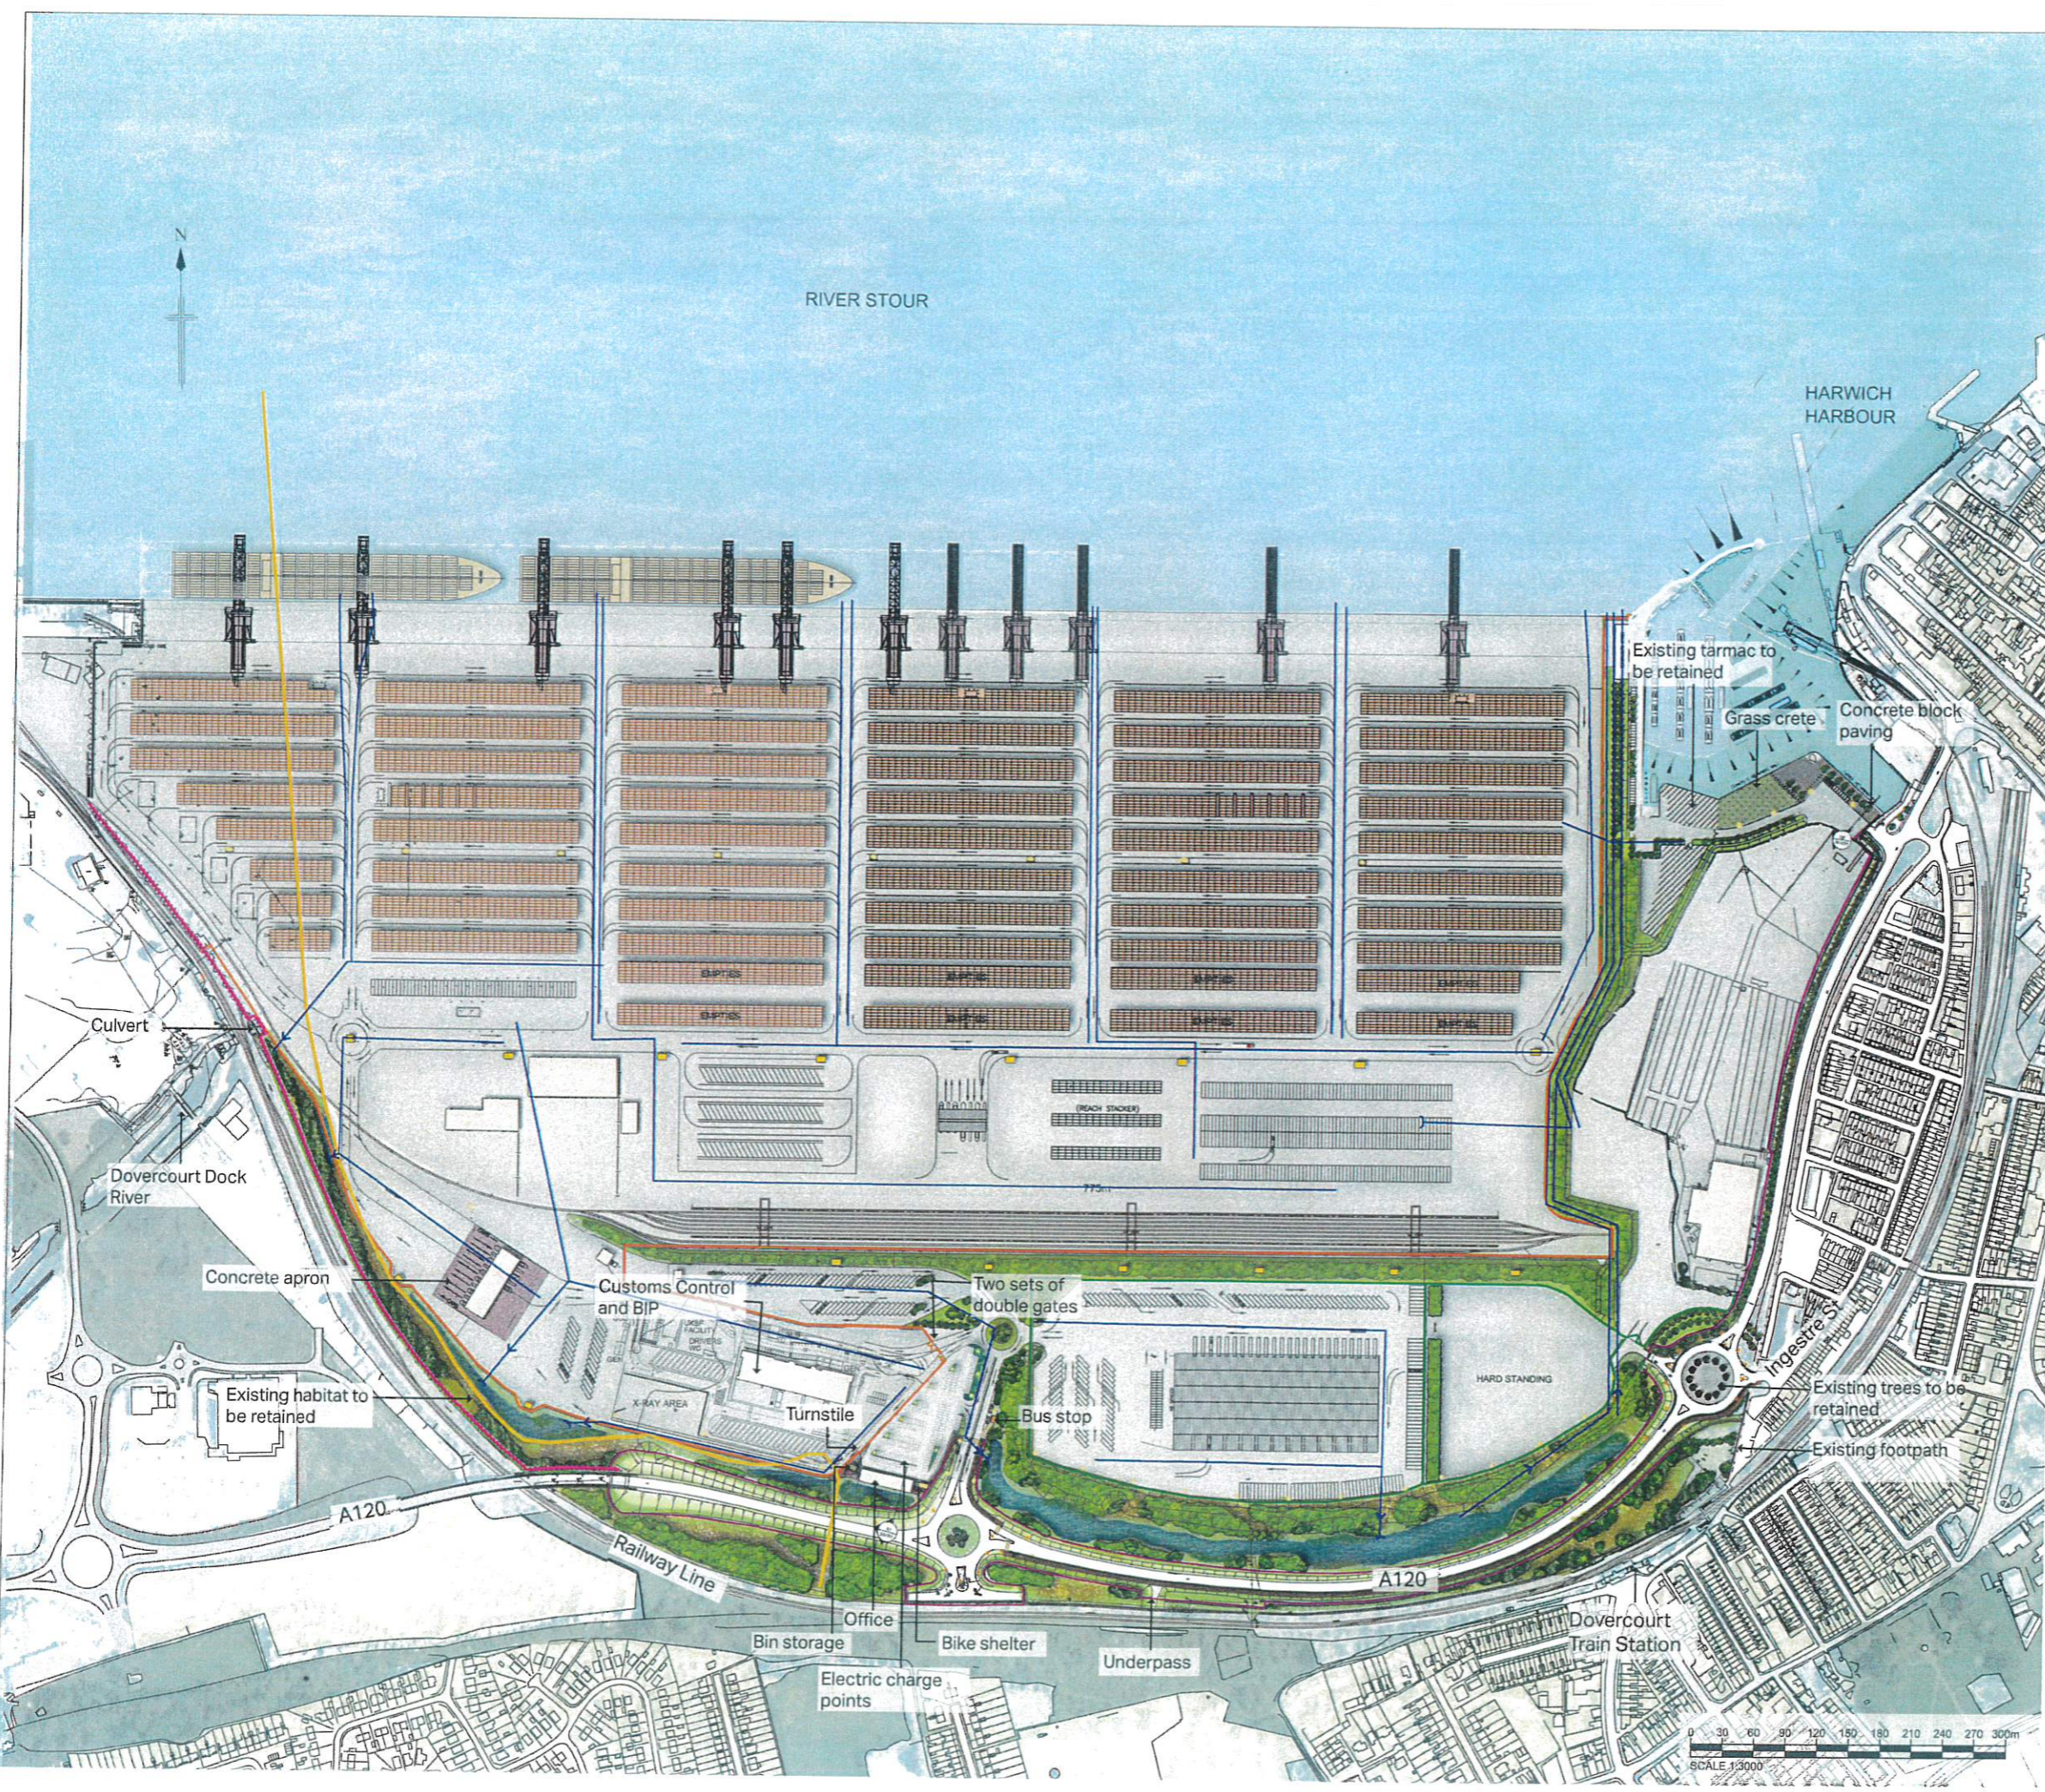

RIVER STOUR

HARWICH HARBOUR

Existing tarmac to be retained
Grass crete
Concrete block paving

Culvert
Dovercourt Dock River

Concrete apron

Existing habitat to be retained

A120

Customs Control and BIP

Turnstile

Two sets of double gates

Bus stop

HARD STANDING

A120

Office

Bin storage

Bike shelter

Electric charge points

Underpass

Dovercourt Train Station

Ingestre St

Existing trees to be retained

Existing footpath

